

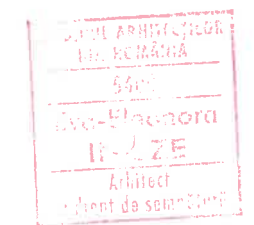
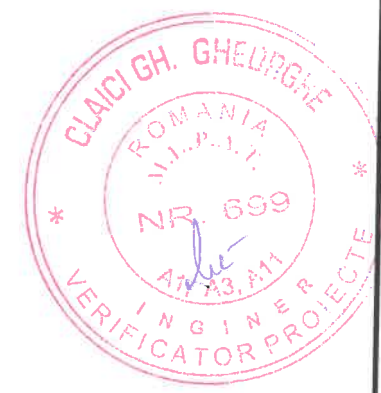
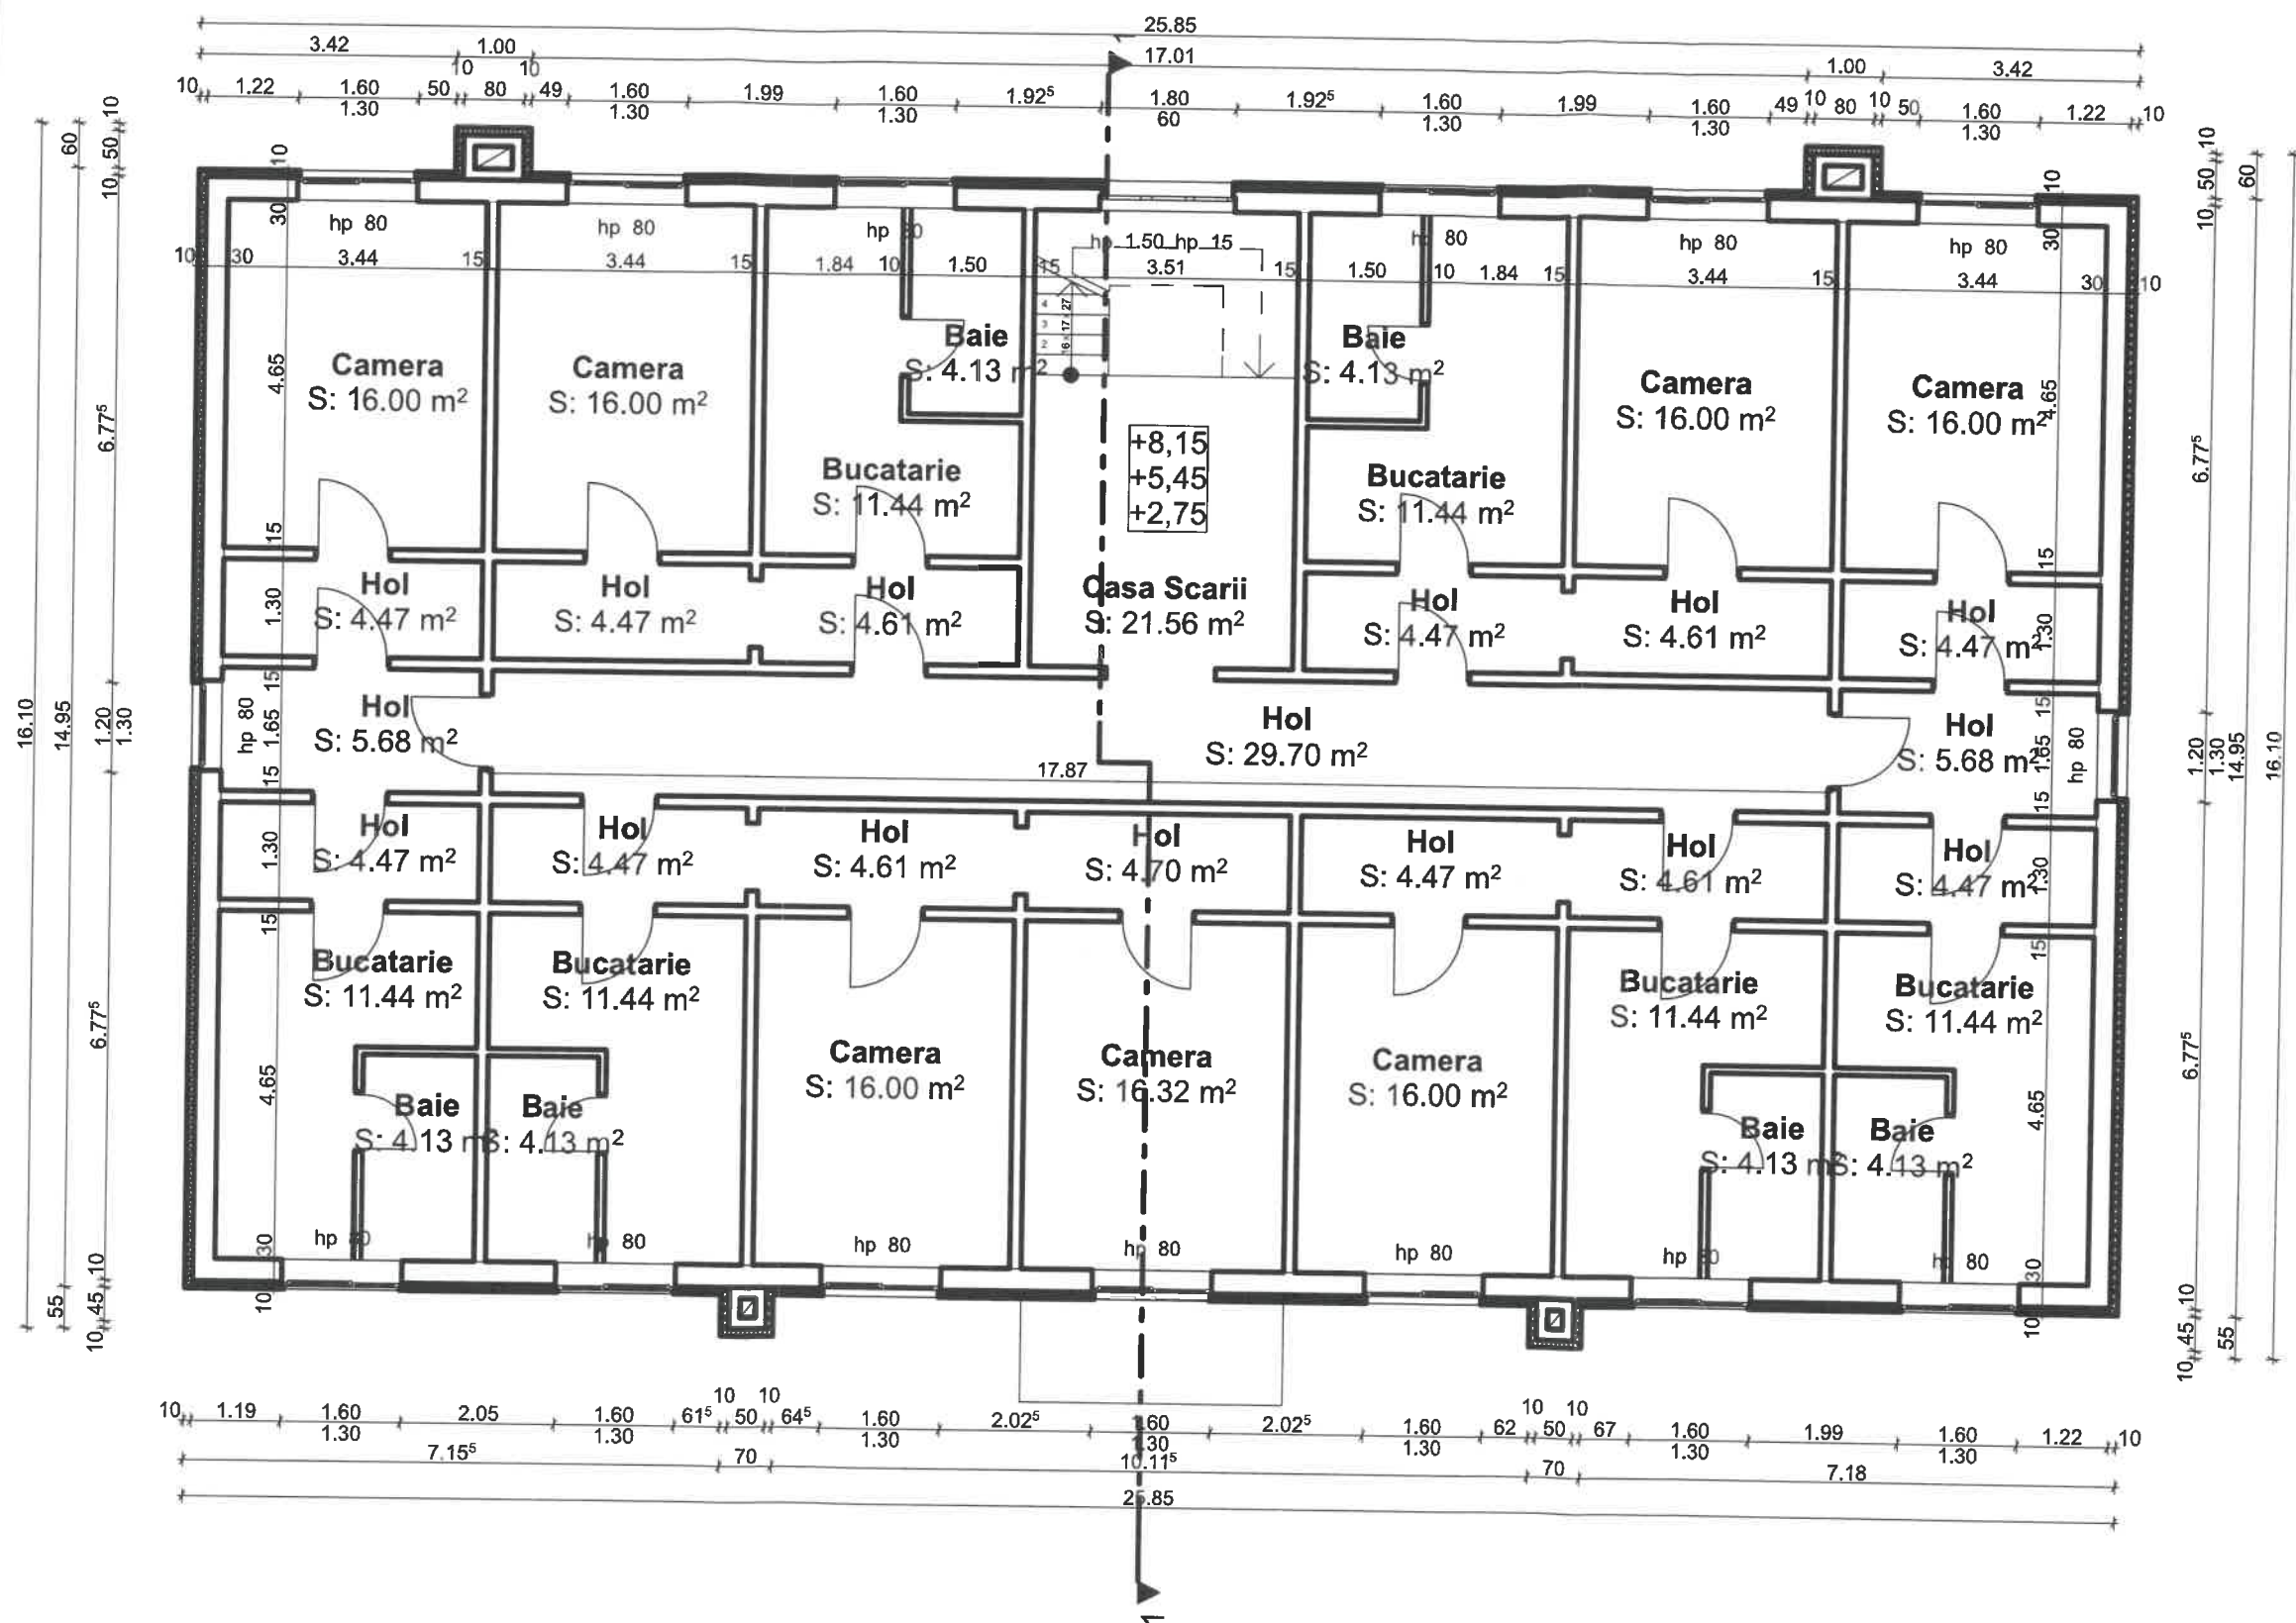
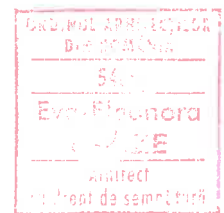



Verificator/ expert	Nume, Prenume	Semnatura	Cerinta	Referat / Expertiza nr. / Data
Eva-Eleonora Incze Birou Individual de Arhitectura Act infiintare 413/02.05.2007, C.I.F. 21828228 Loc Lugoj, jud Timis, str. Lalelelor, nr. 13 Tel: 0727 362499				Investitor: Primaria Comunei Nadrag Amplasament: Com. Nadrag, Str. Scolii, Nr. 10, Bl. 23 Jud. Timis
SPECIFICATIE Sef proiect: Proiectat: Desenat:	NUME, PRENUME arh. Incze Eva Eleonora arh. Incze Eva Eleonora arh. Incze Eva Eleonora	SEMNATURA 	Scara: 1:100 Data: Feb 2017	Denumire proiect: Reparatii acoperis si schimbare invelitoare, reparatii cosuri de fum, realizare termosistem fatada la bloc P+4E Denumire plansa: Propus - Plan Subsol
				Pr. Nr. 364 2016 Faza: DTAC Pl. Nr. A-11

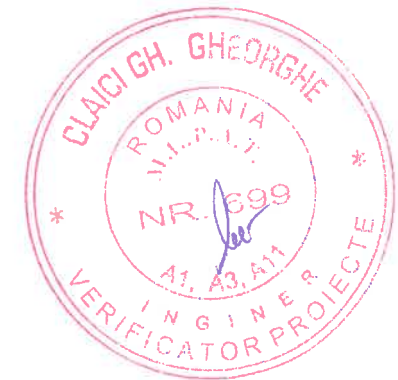

Verificator/ expert	Nume, Prenume	Semnatura	Cerința	Referat / Expertiza nr. / Data
Eva-Eleonora Incze Birou Individual de Arhitectura Act înființare 413/02.05.2007, C.I.F. 21828228 Loc Lugoj, jud Timis, str. Latelelor, nr. 13 Tel: 0727 362499				Pr. Nr. 364 2016
Investitor: Primaria Comunei Nadrag Amplasament: Com. Nadrag, Str. Scolii, Nr. 10, Bl. 23 Jud. Timis				Denumire proiect: Reparatii acoperis si schimbare invelitoare, reparatii cosuri de fum, realizare termosistem fatada la bloc P+4E Denumire plansa: Propus - Plan Etaj 1, 2, 3
SPECIFICATIE	NUME, PRENUME	SEMNTATURA	Scara:	Pr. Nr.
Sef proiect:	arh. Incze Eva Eleonora		1:100	364
Proiectat:	arh. Incze Eva Eleonora		Data:	DTAC
Desenat:	arh. Incze Eva Eleonora		Feb 2017	Pr. Nr. A-13

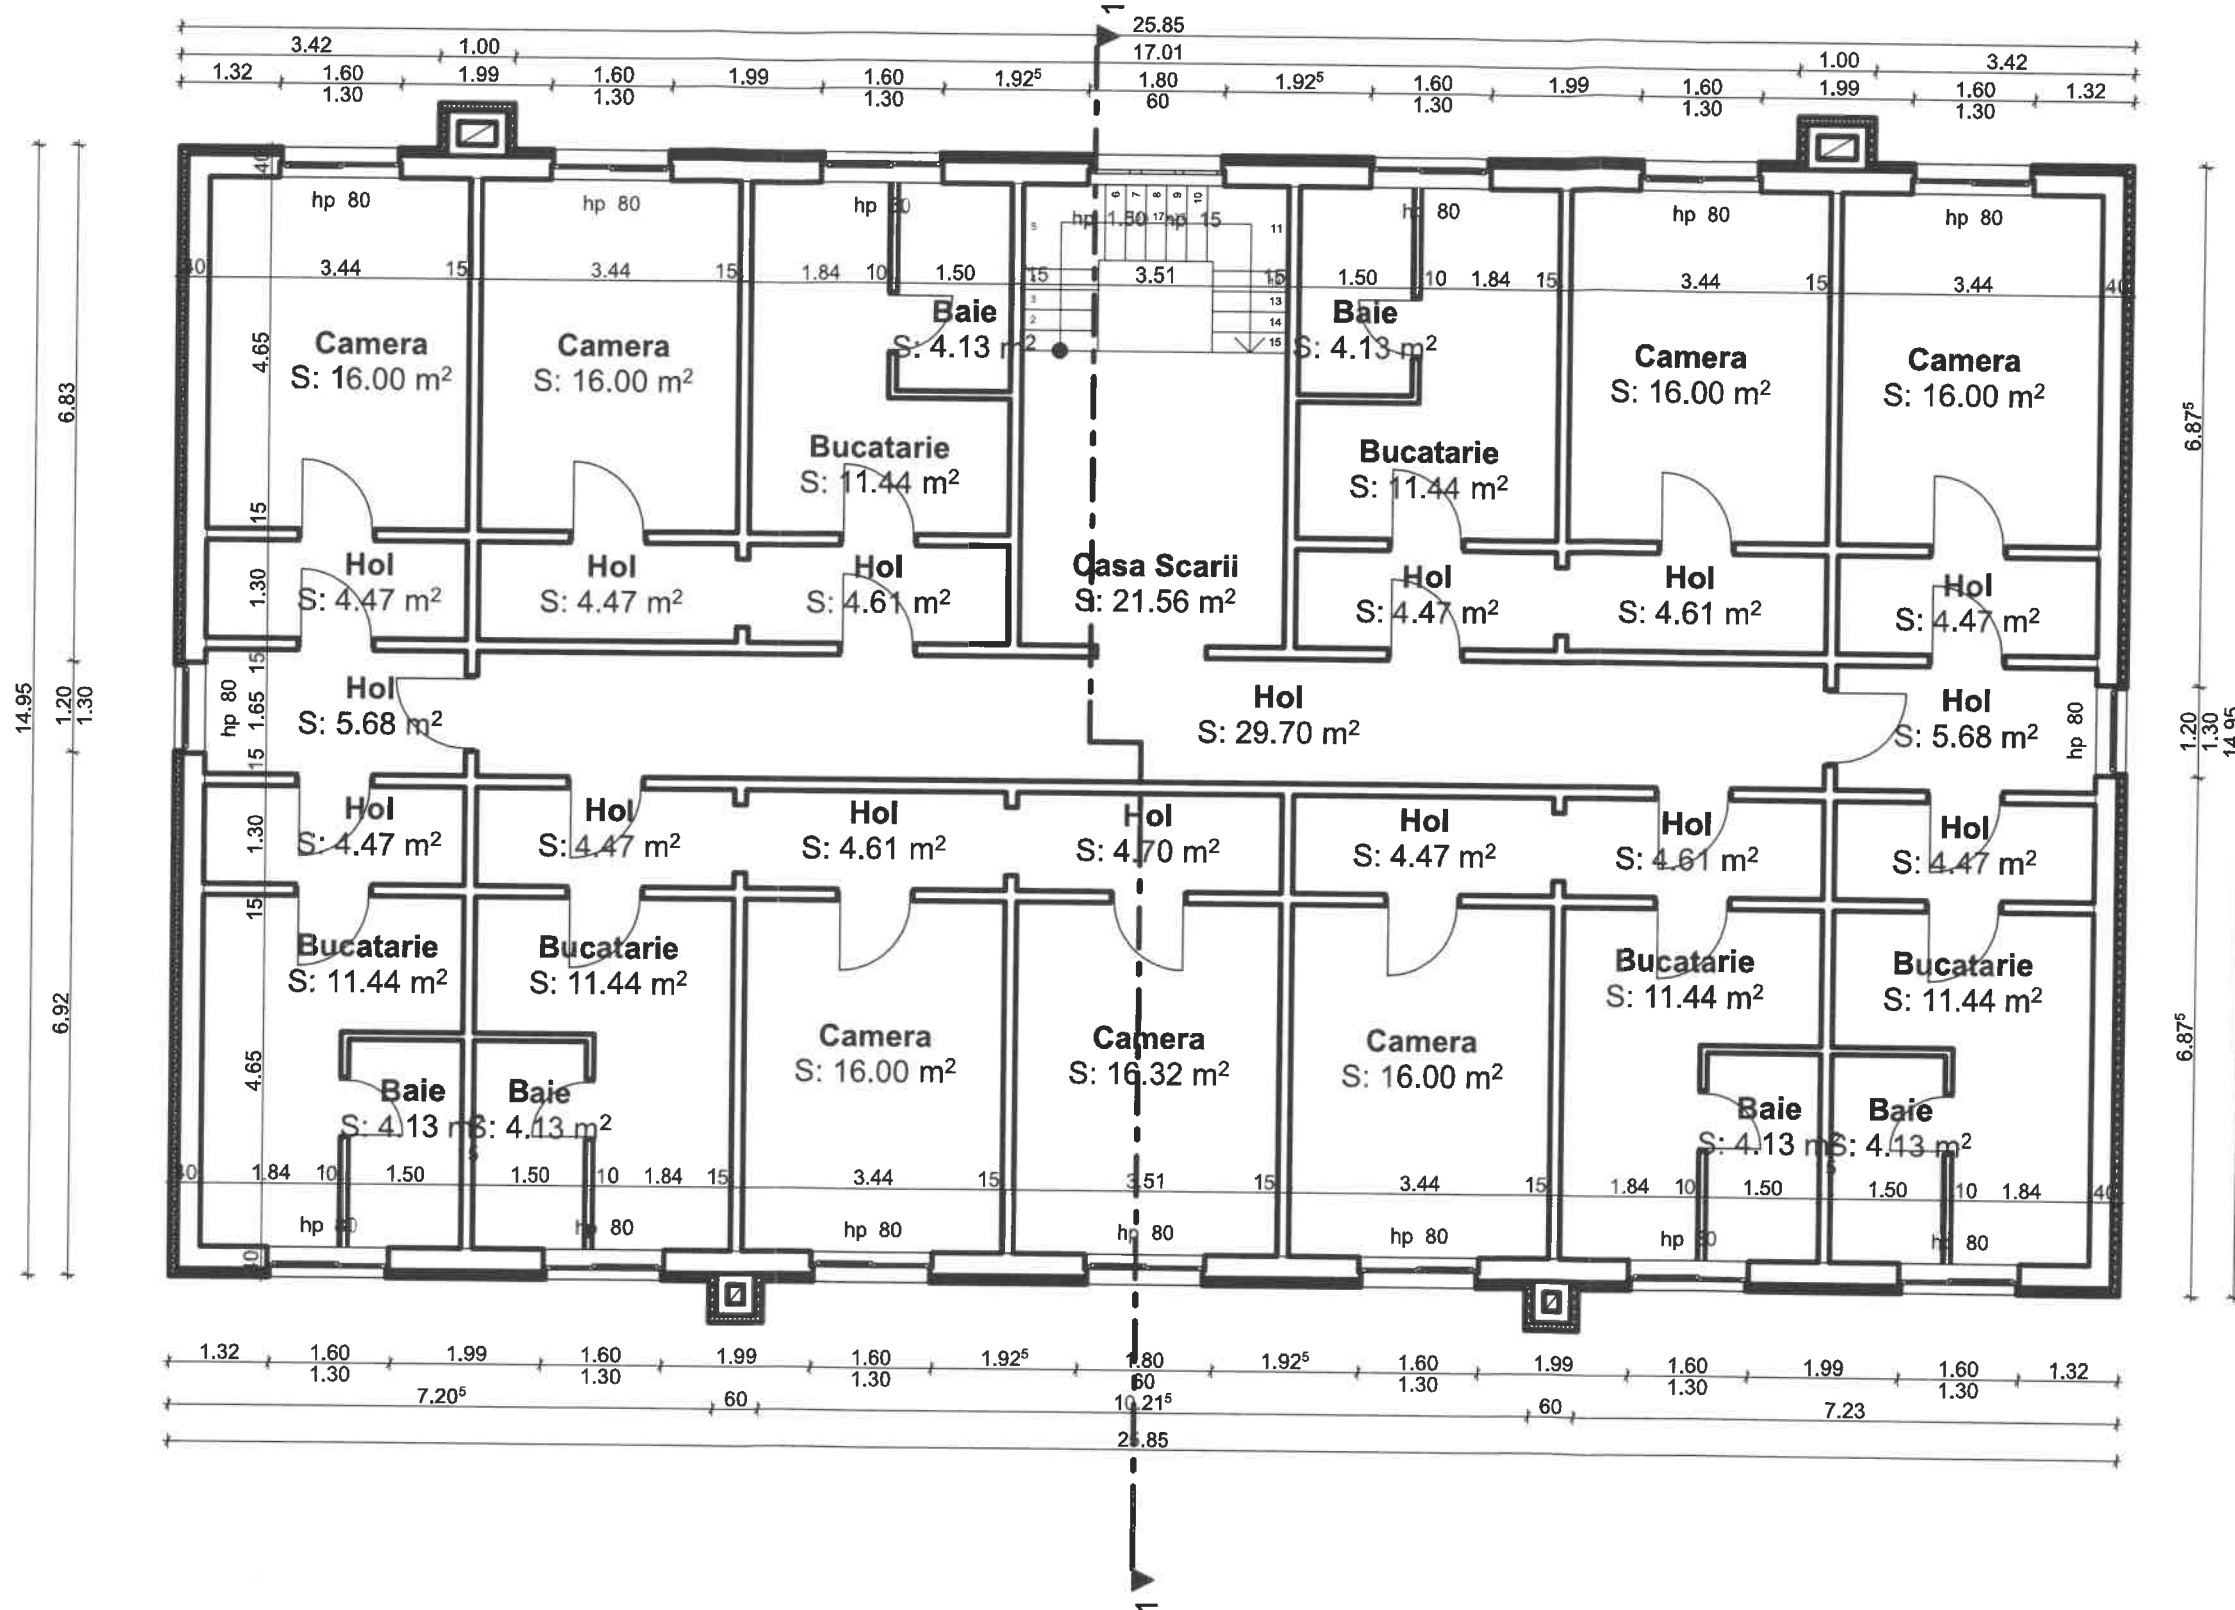



Verificator/ expert	Nume, Prenume	Semnatura	Cerinta	Referat / Expertiza nr. / Data
Eva-Eleonora Incze Birou Individual de Arhitectura Act infiintare 413/02.05.2007, C.I.F. 21828228 Loc Lugoj, jud Timis, str. Lalelelor, nr. 13 Tel: 0727 362499				Investitor: Primaria Comunei Nadrag Amplasament: Com. Nadrag, Str. Scolii, Nr. 10, Bl. 23 Jud. Timis
SPECIFICATIE	NUME, PRENUME	SEMNTATURA	Scara:	Denumire proiect:
Sef proiect:	arh. Incze Eva Eleonora		1:100	Reparatii acoperis si schimbare Invelitoare, reparatii cosuri de fum, realizare termosistem fatada la bloc P+4E
Proiectat:	arh. Incze Eva Eleonora		Data:	Denumire plansa:
Desenat:	arh. Incze Eva Eleonora		Feb 2017	Propus - Plan Etaj 4
				Pr. Nr. 364 2016 DTAC A-14

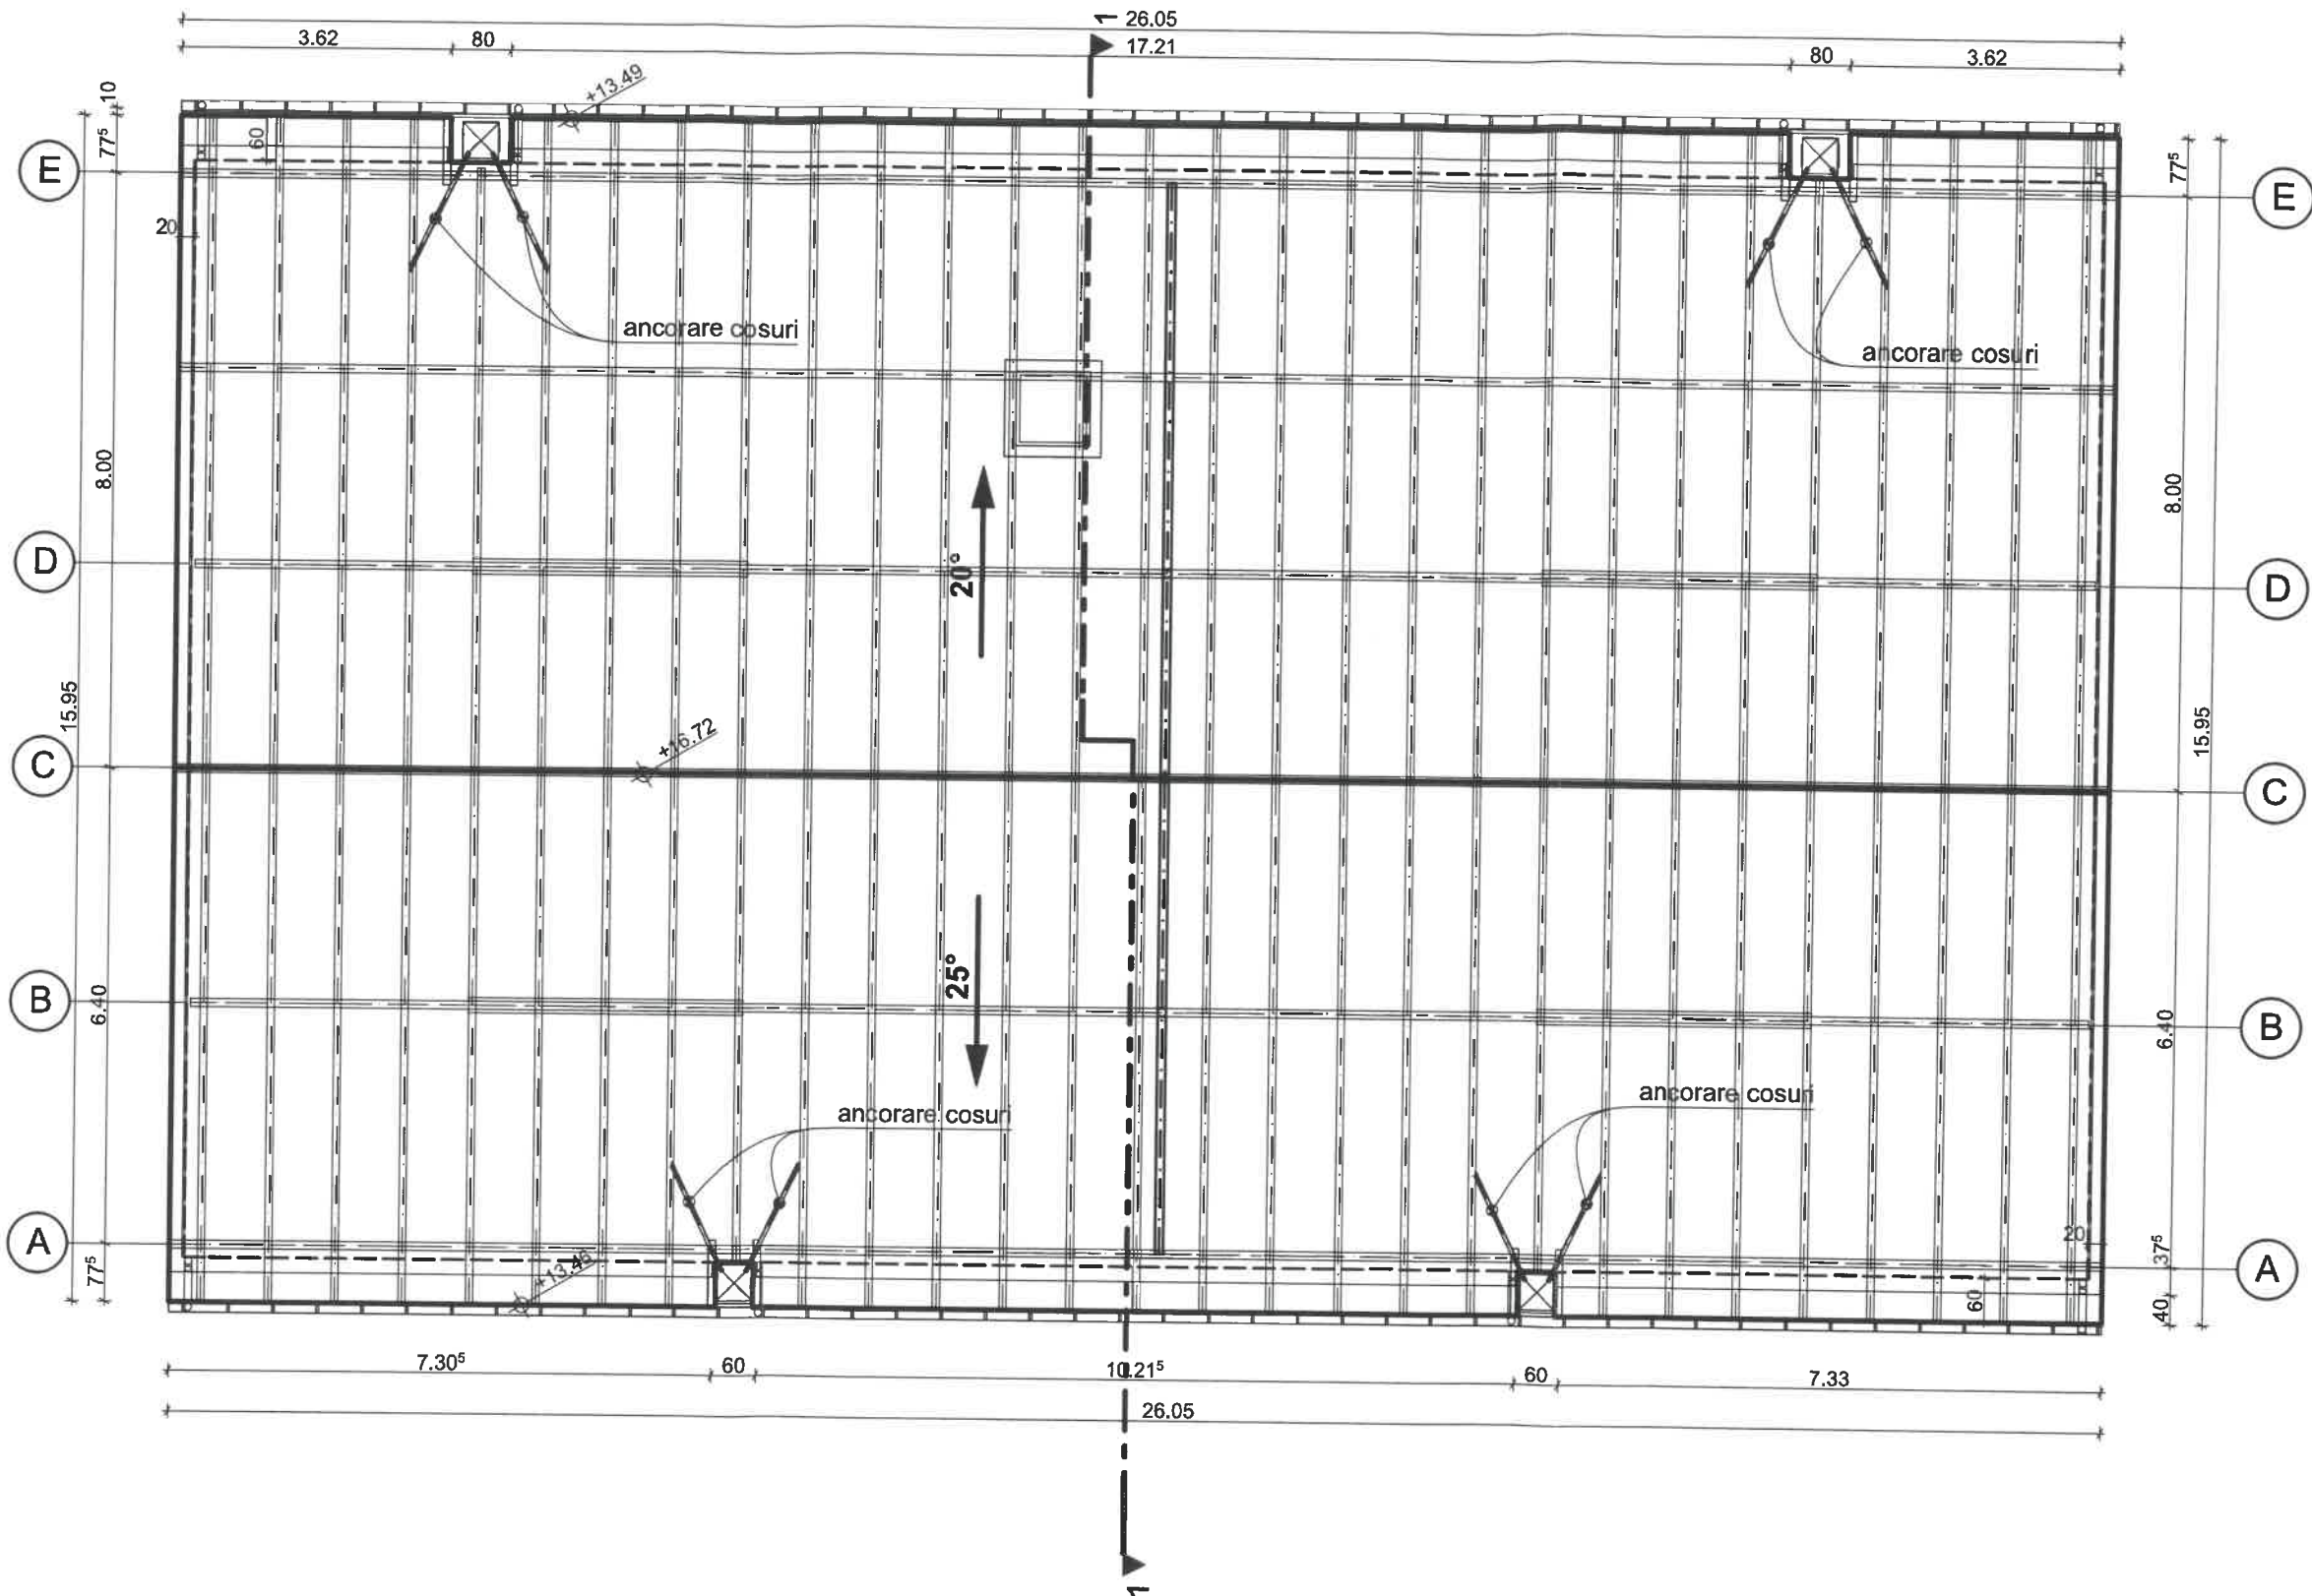


5.

Plan Invelitoare

1:100

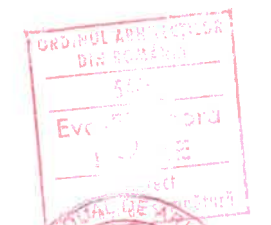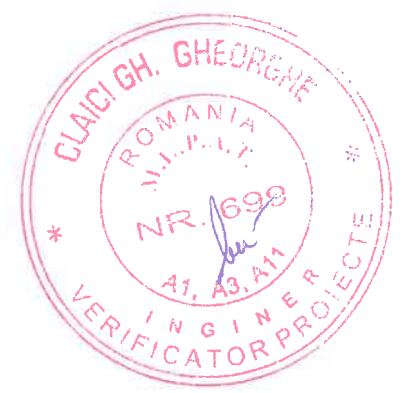

Verificator/ expert	Nume, Prenume	Semnatura	Cerinta	Referat / Expertiza nr. / Data
Eva-Eleonora Incze Birou Individual de Arhitectura Act infiintare 413/02.05.2007, C.I.F. 21828228 Loc Lugoj, jud Timis, str. Lalelelor, nr. 13 Tel: 0727 362499				Invesitor: Primaria Comunei Nadrag Amplasament: Com. Nadrag, Str. Scolii, Nr. 10, Bl. 23 Jud. Timis
SPECIFICATIE	NUME, PRENUME	SEMNTURA	Scara:	Denumire proiect:
Sef proiect:	arh. Incze Eva Eleonora		1:100	Reparatii acoperis si schimbare invelitoare,
Proiectat:	arh. Incze Eva Eleonora		Data:	reparatii cosuri de fum, realizare termosistem fatada la bloc P+4E
Desenat:	arh. Incze Eva Eleonora		Feb 2017	Denumire plansa:
				Propus - Plan Invelitoare
				Pr. Nr. 364 An 2016 DTAC Pl. Nr. A-15

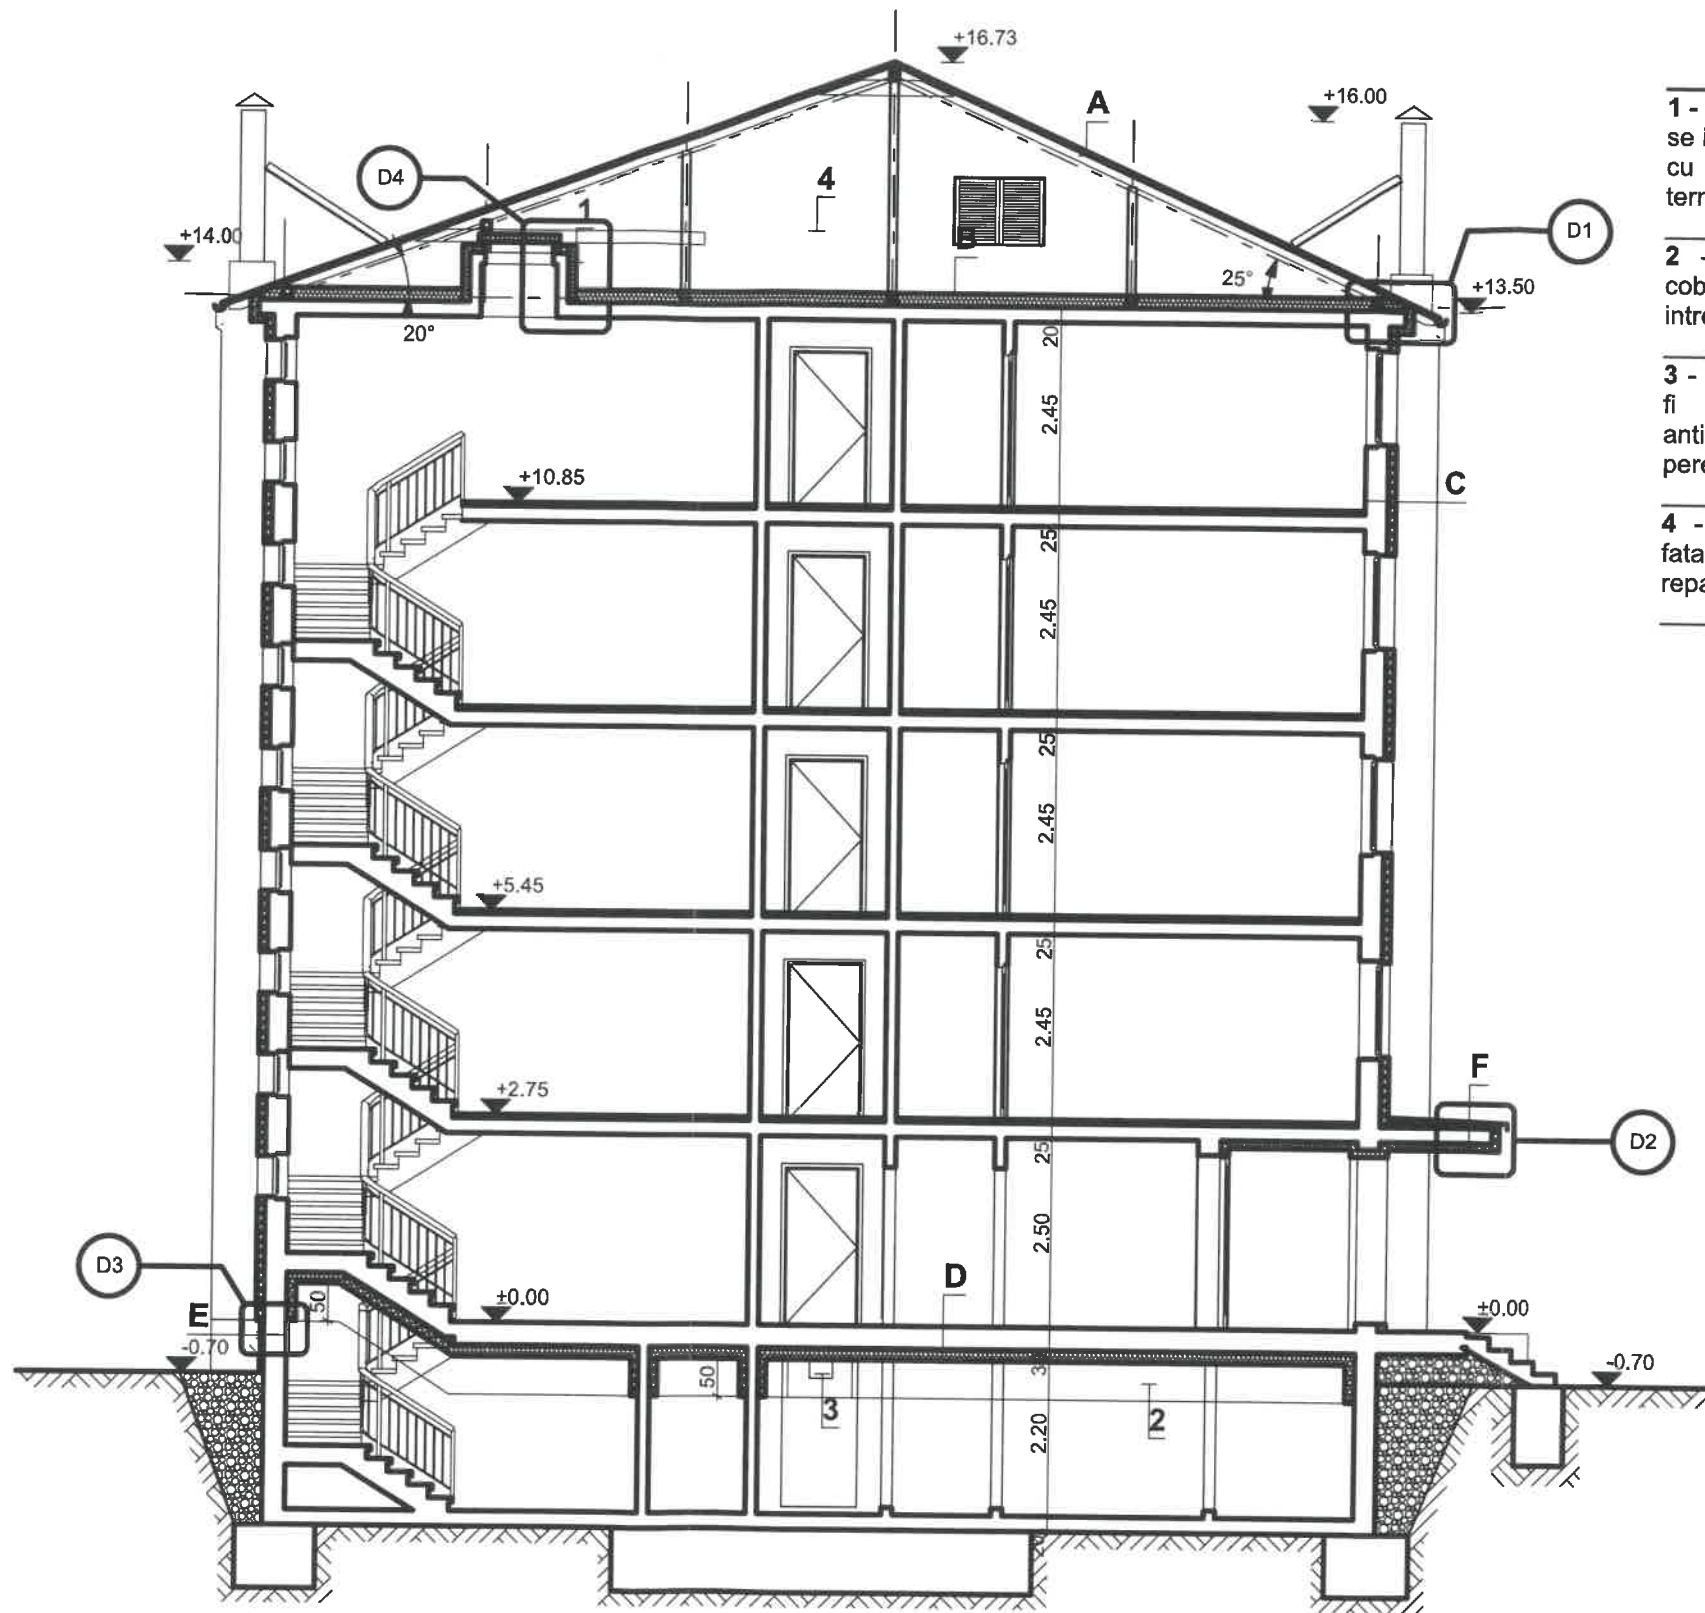

NOTA

1 - calea de vizitare acoperis / pod se izoleaza cu termosistem identic cu pereti exteriori, chepeng termoizolat

2 - Termoizolatia de tavan se coboara 50 cm pe pereti pentru a intrerupe punctile termice


3 - Golurile de aerisire subsol vor fi acoperite cu grilaje antiozatoare la fata exterioara a peretelui

4 - Inchiderile din lemn de pe fatadele laterale ale podului se vor repara si trata contra interperiiilor.

- A**
- invelitoare
 - sipci suport invelitoare
 - capriori
- B**
- termoizolatie vata minerala de sticla cu folie aluminu - 10cm
 - planseu existent
- C**
- exterior*
- tencuiala decorativa
 - tencuiala armata cu fibra sticla
 - termoizolatie - 10cm
 - B.A. prefabricat
- interior*
- D**
- finisaj pardoseala
 - planseu B.A. prefabricat
 - termoizolatie polistiren - 8cm
 - tencuiala armata cu fibra sticla
- E**
- exterior*
- tencuiala decorativa
 - tencuiala armata cu fibra sticla
 - termoizolatie - 3cm
 - B.A. prefabricat
- interior*
- F**
- invelitoare tabla cutata
 - termoizolatie - 5cm
 - sipci lemn suport invelitoare
 - B.A. prefabricat
 - termoizolatie - 10cm
 - tencuiala armata cu fibra sticla
 - tencuiala decorativa



Verificator/ expert	Nume Prenume	Semnatura	Cerinta	Investitor:	Referat / Expertiza nr. / Data	Pr. Nr.
Eva-Eleonora Incze Individual de Arhitectura Act infiintare 413/02.05.2007, C.I.F. 21828228 Loc Lugoj, jud Timis, str. Lalelelor, nr. 13 Tel: 0727 362499				Primaria Comunei Nadrag Com. Nadrag, Str. Scolii, Nr. 10, Bl. 23 Jud. Timis		364 2016
SPECIFICATIE	NUME, PRENUME	SEMNTATURA	Scara:	Denumire proiect:	Reparatii acoperis si schimbare invelitoare, reparatii cosuri de fum, realizare termosistem fatada la bloc P+4E	Faza: DTAC
Sef proiect:	arh. Incze Eva Eleonora		1:100	Denumire planşa:	Propus - Sectiunea 1-1	PI. Nr. A-16
Proiectat:	arh. Incze Eva Eleonora					
Desenat:	arh. Incze Eva Eleonora		Feb 2017			

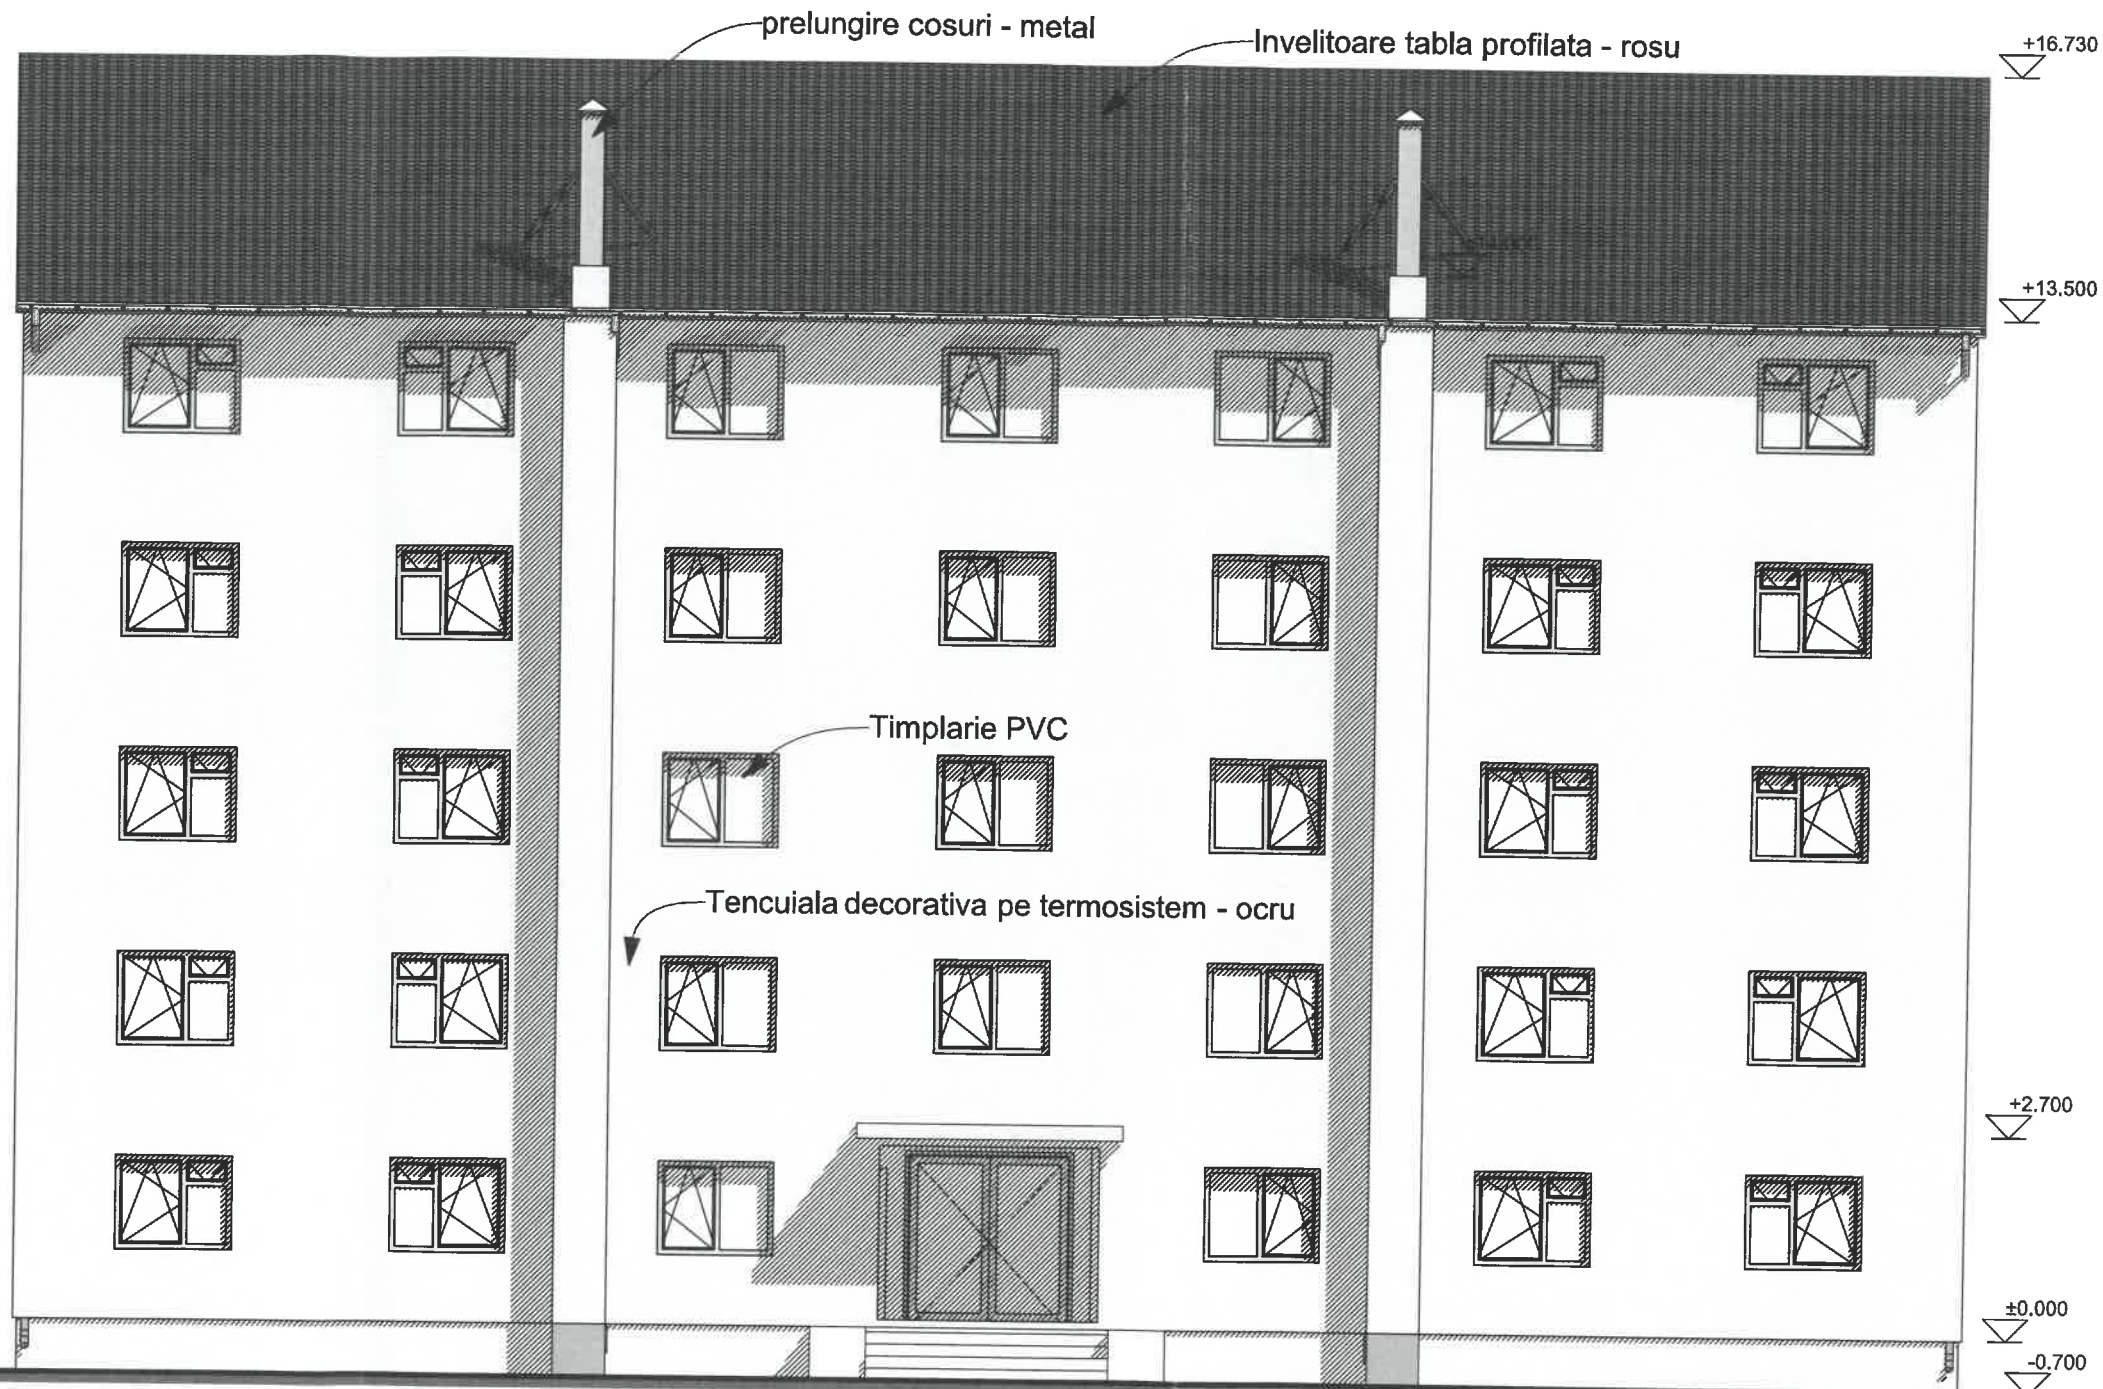


Fatada Principala

1:100

GRUPUL ARHITECTONIC
DIA ROMANIA
5407
Eva-Eleonora
INCZE
Arhitect
cu drept de semnatura


BIROU INDIVIDUAL DE ARHITECTURA
EVA-ELEONORA
INCZE
arhitect
LUGOJ - TIMIS

Verificator/ expert	Nume, Prenume	Semnatura	Cerinta	Referat / Expertiza nr. / Data
Eva-Eleonora Incze Birou Individual de Arhitectura Act infiintare 413/02.05.2007, C.I.F. 21828228 Loc Lugoj, jud Timis, str. Lalelelor, nr. 13 Tel: 0727 362499				Investitor: Primaria Comunei Nadrag Com. Nadrag, Str. Scolii, Nr. 10, Bl. 23 Jud. Timis
SPECIFICATIE	NUME, PRENUME	SEMNAURA	Scara:	Denumire proiect:
Sef proiect:	arh. Incze Eva Eleonora		1:100	Reparatii acoperis si schimbare invelitoare, reparatii cosuri de fum, realizare termosistem fatada la bloc P+4E
Proiectat:	arh. Incze Eva Eleonora		Data:	Denumire plansa:
Desenat:	arh. Incze Eva Eleonora		Feb 2017	Propus - Fatada Principala
				Pr. Nr. 364 2016 Faza: DTAC Pl. Nr. A-17

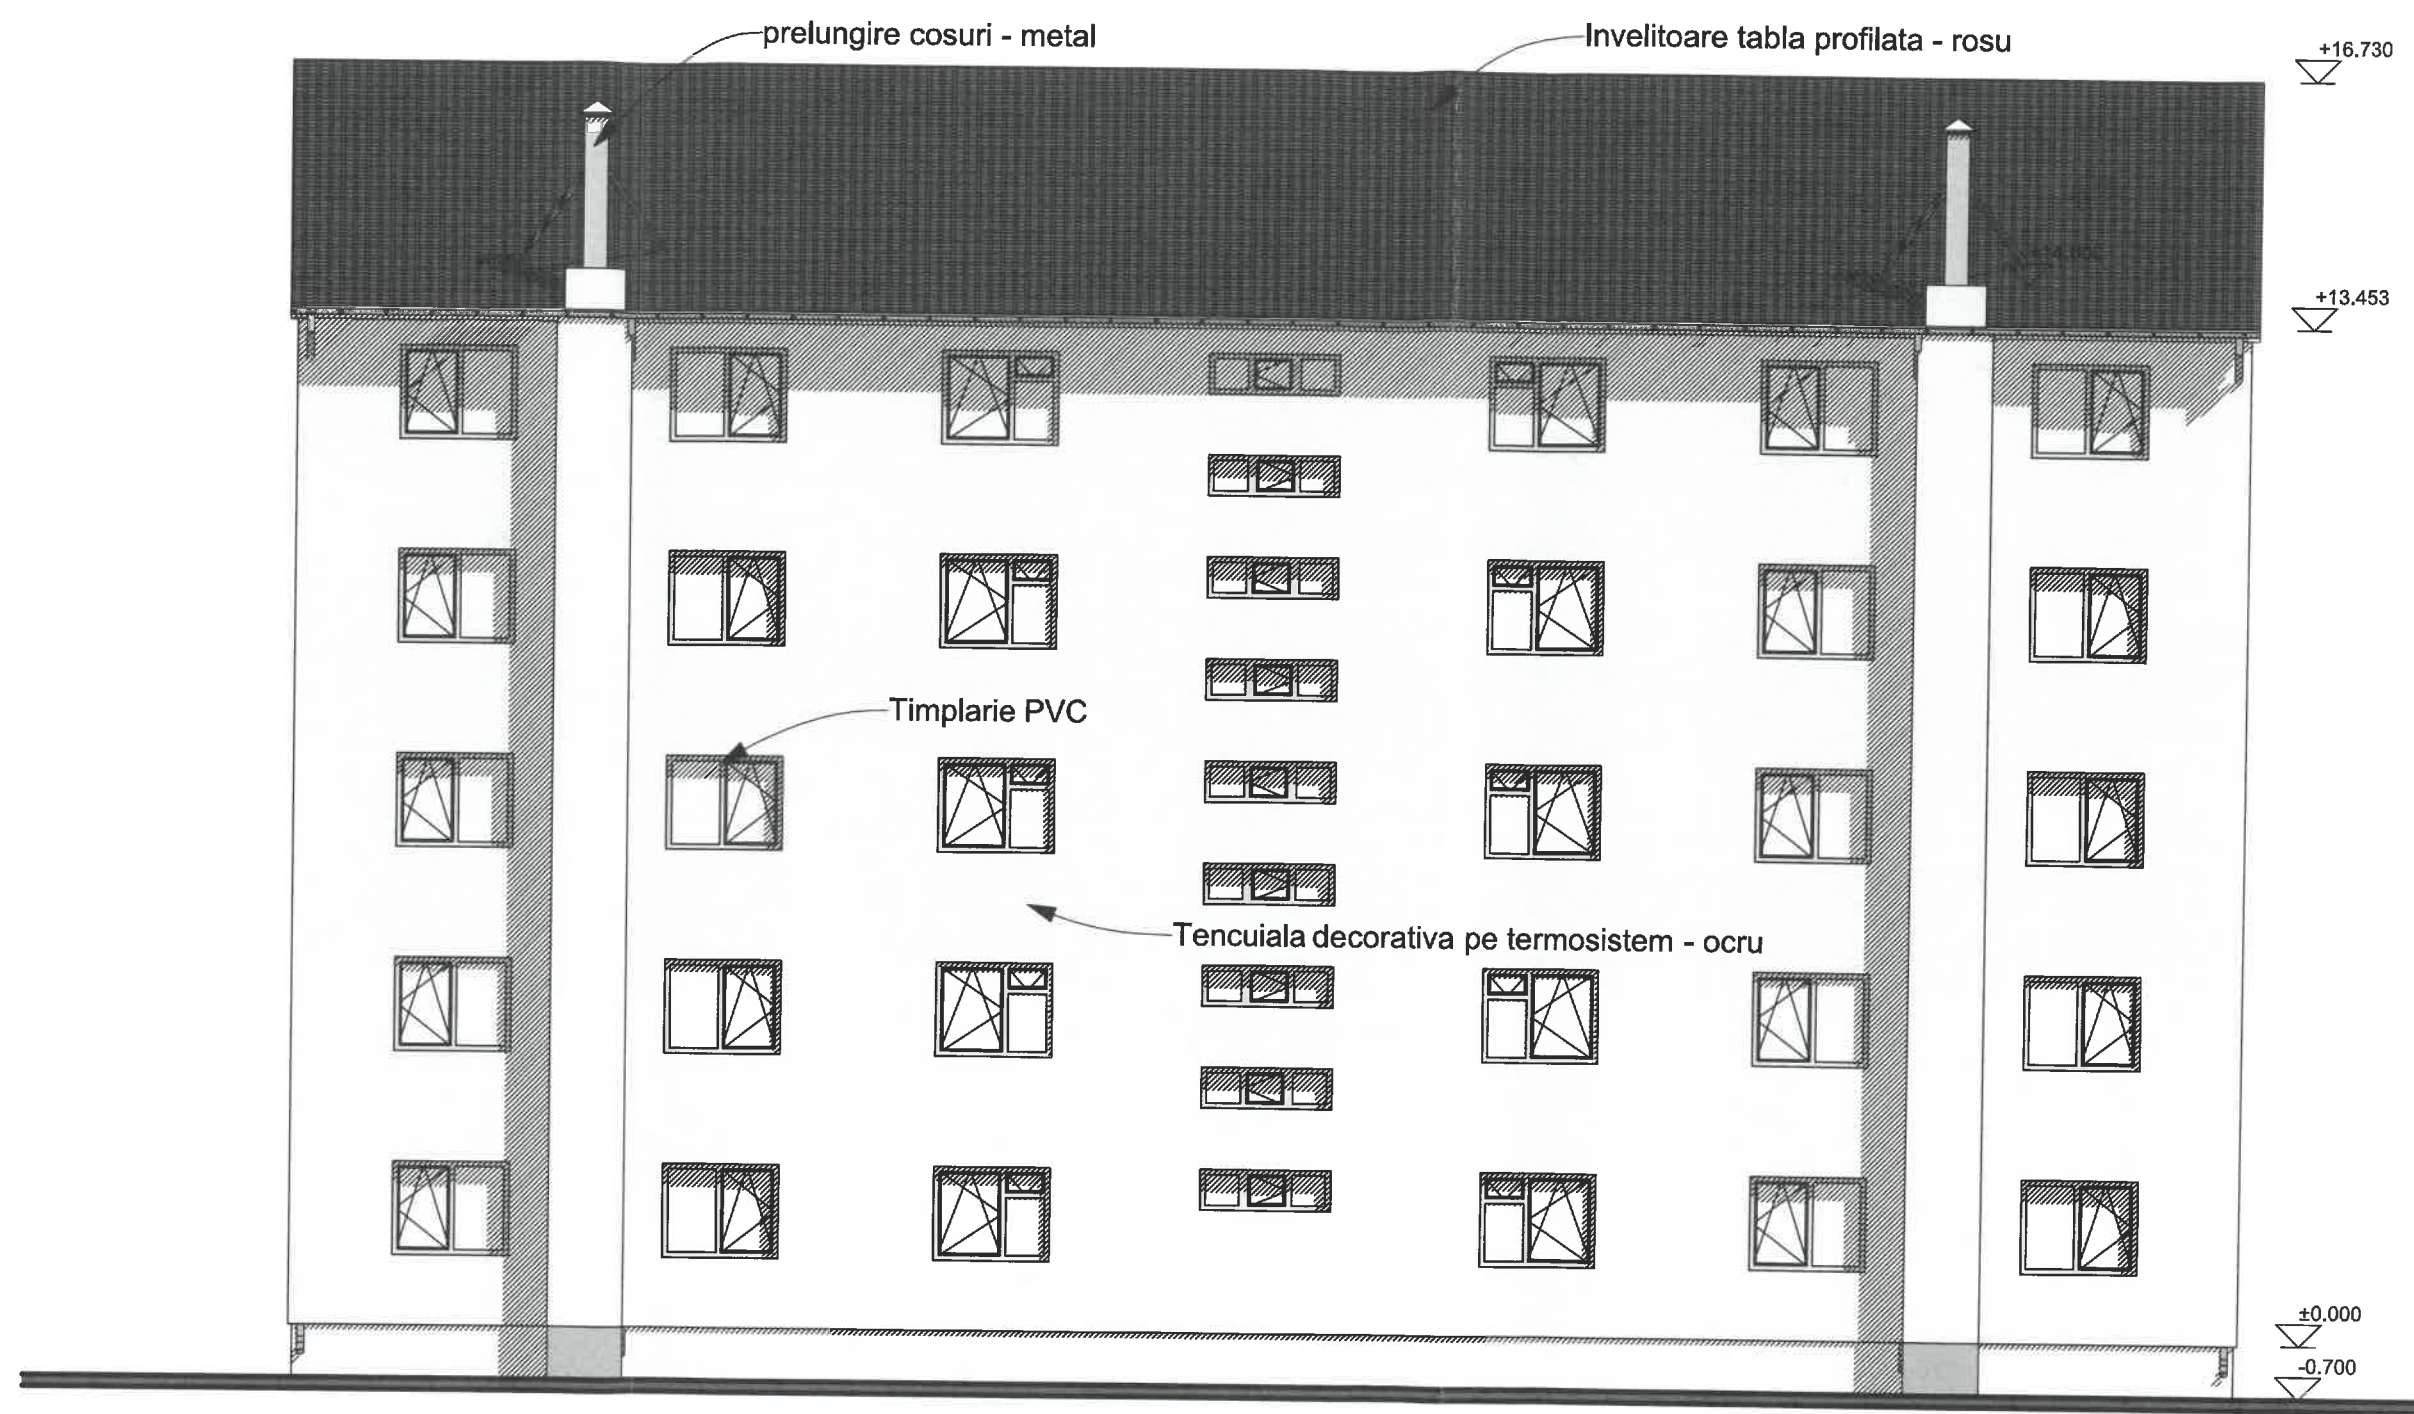


Fatada Posterioara

1:100

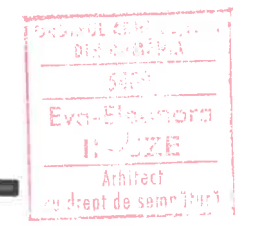

Verificator/ expert	Nume, Prenume	Semnatura	Cerinta	Referat / Expertiza nr. / Data
Eva-Eleonora Incze Birou Individual de Arhitectura Act infiintare 413/02.05.2007, C.I.F. 21828228 Loc Lugoj, jud Timis, str. Lalelelor, nr. 13 Tel: 0727 362499				Investitor: Primaria Comunei Nadrag Amplasament: Com. Nadrag, Str. Scolii, Nr. 10, Bl. 23 Jud. Timis
SPECIFICATIE	NUME, PRENUME	SEMNTATURA	Scara:	Denumire proiect:
Sef proiect:	arh. Incze Eva Eleonora		1:100	Reparatii acoperis si schimbare invelitoare, reparatii cosuri de fum, realizare termosistem fatada la bloc P+4E
Proiectat:	arh. Incze Eva Eleonora		Data:	Denumire plansa:
Desenat:	arh. Incze Eva Eleonora		Feb 2017	Propus - Fatada Posterioara
				Nr. Nr. 364 2016 Faza: DTAC Pl. Nr. A-18

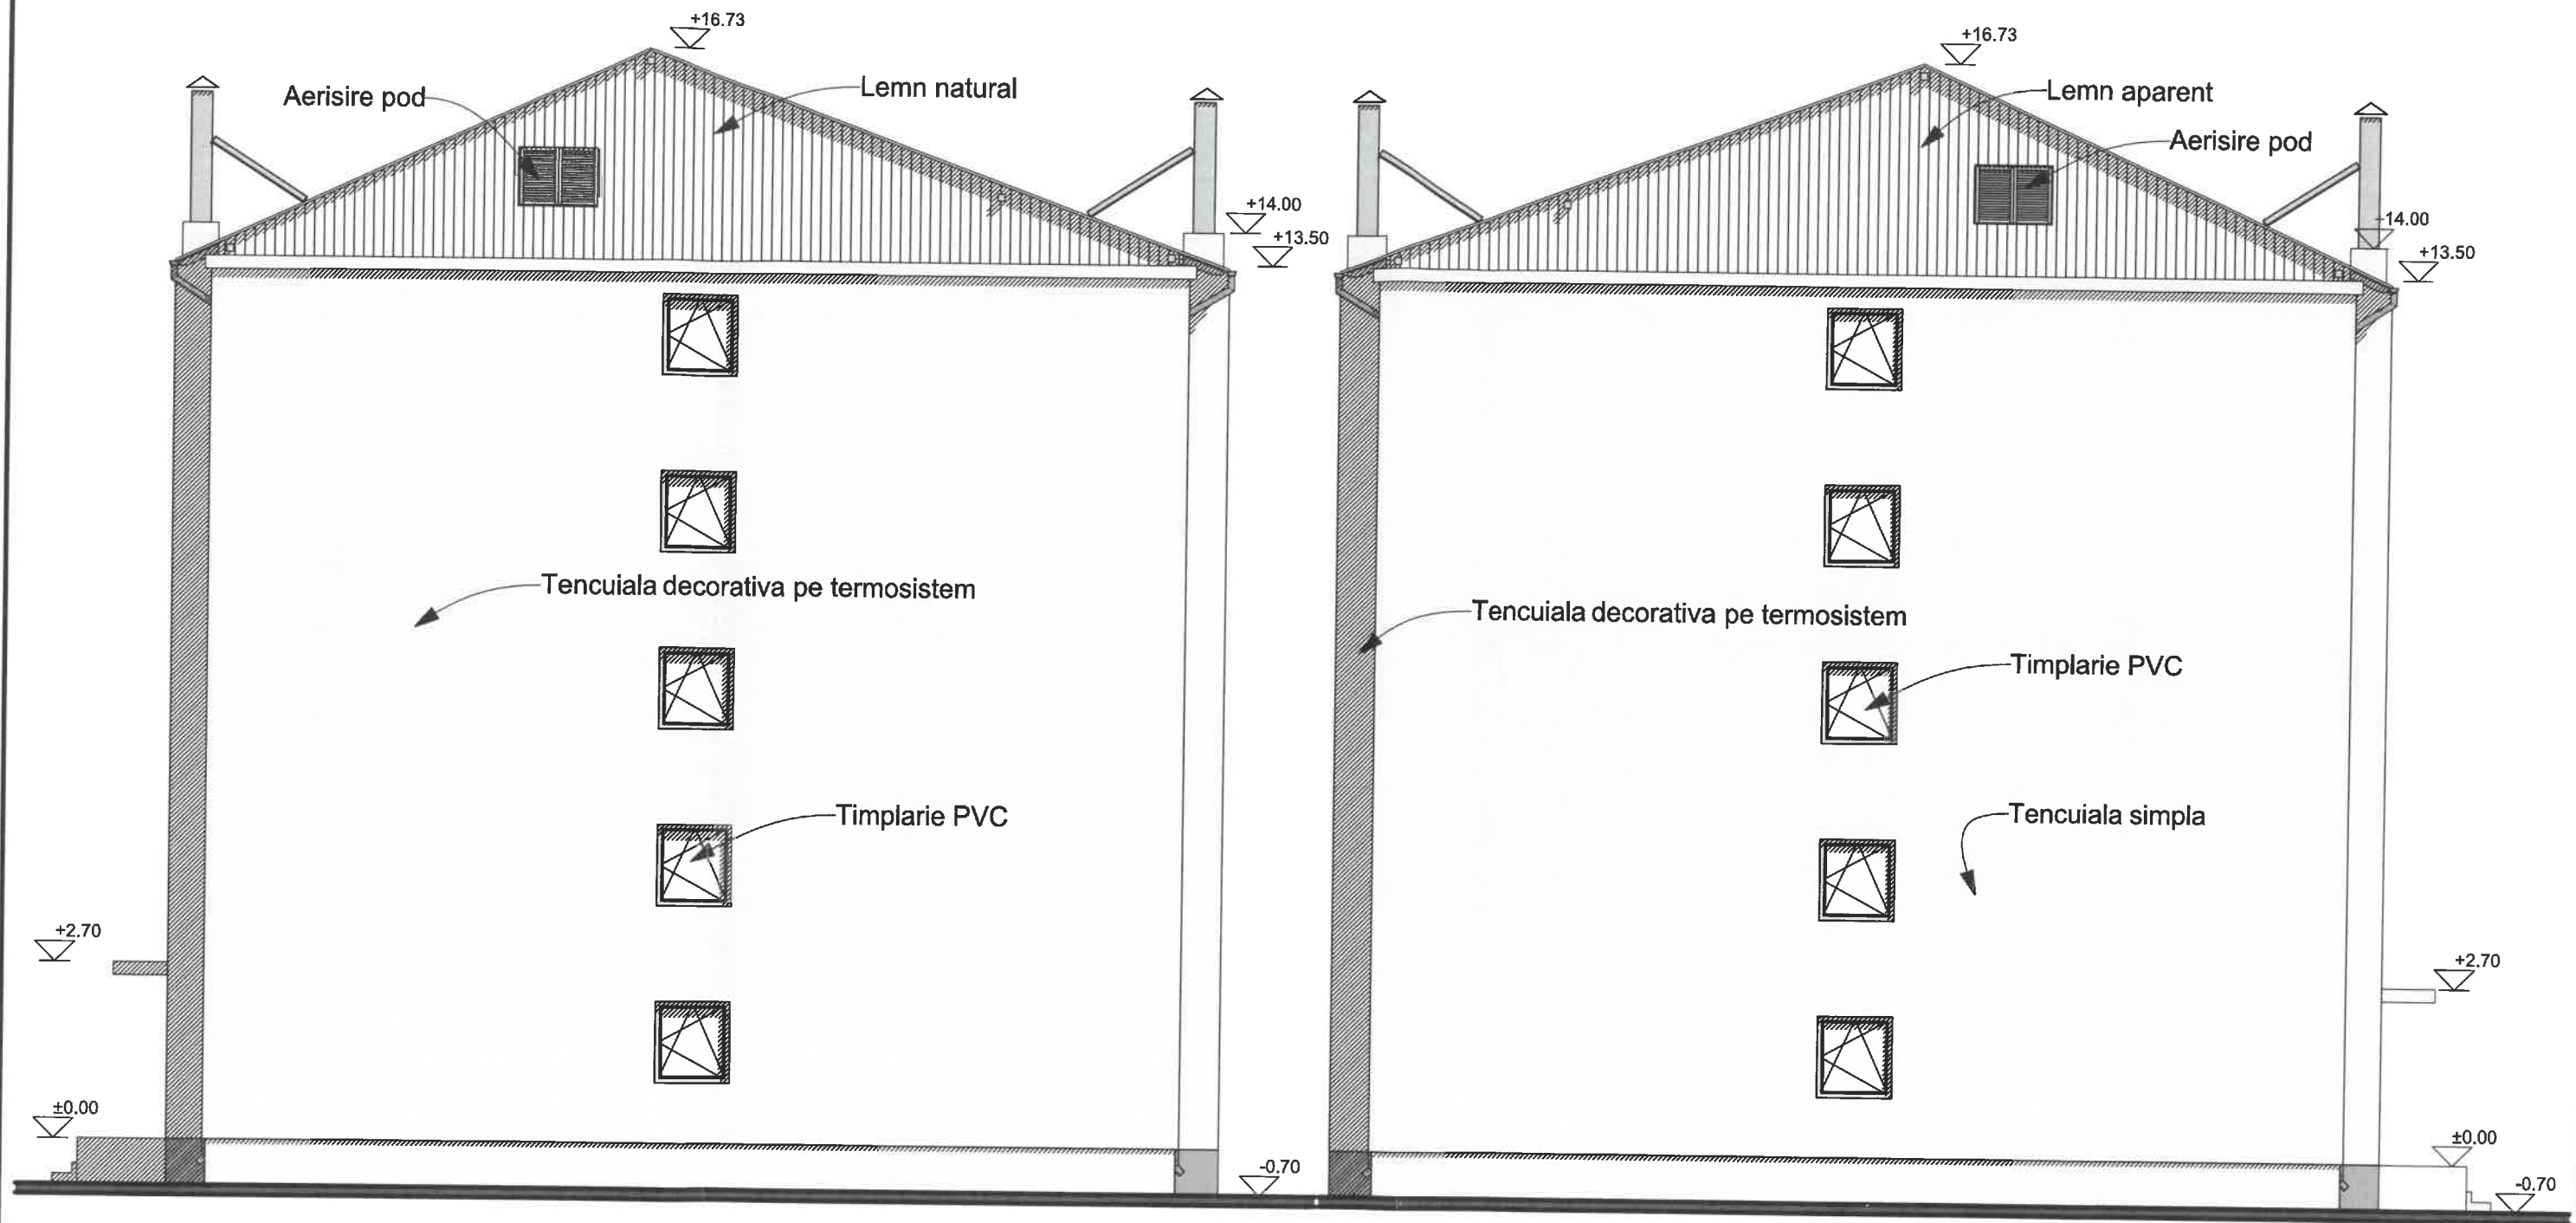


Fatada Laterală Dreapta

1:100


Fatada Laterală Stanga

1:100

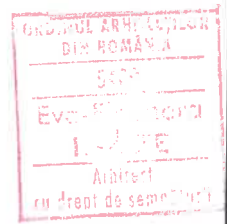


Verificator/ expert	Nume, Prenume	Semnatura	Cerinta	Referat / Expertiza nr. / Data
Eva-Eleonora Incze Birou Individual de Arhitectura Act infiintare 413/02.05.2007, C.I.F. 21828228 Loc Lugoj, jud Timis, str. Lalelelor, nr. 13 Tel: 0727 362499				Invesitor: Primaria Comunei Nadrag Amplasament: Com. Nadrag, Str. Scolii, Nr. 10, Bl. 23 Jud. Timis
Pr. Nr.				364
Pr. Nr.				2016
SPECIFICATIE	NUME, PRENUME	SEMNTATURA	Scara:	Denumire proiect:
Sef proiect:	arh. Incze Eva Eleonora		1:100	Reparatii acoperis si schimbare invelitoare,
Proiectat:	arh. Incze Eva Eleonora		Data:	reparatii cosuri de fum, realizare termosistem fatada la bloc P+4E
Desenat:	arh. Incze Eva Eleonora		Feb 2017	Denumire plansa:
				Propus - Fatade Laterale
				Pl. Nr. A-19

- A**
Structura beton armat prefabricat
- B**
Termosistem - polistiren expandat
cu tencuiala decorativa
- C**
Picurator
- D**
schelet de lemn suport invelitoare
termoizolatie vata minerala de
sticla
- E**
Invelitoare tabla metalica

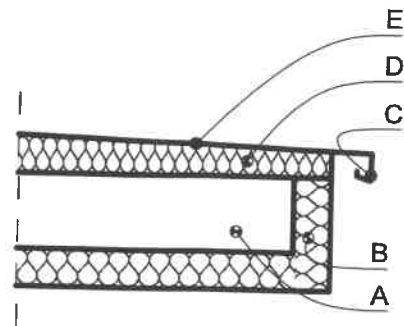


Detaliu acoperire intrare 1:20

- A**
Termoizolatie chepeng vata
minerala de sticla cu folie aluminu
10cm
- B**
Tabla metalica
- protectie termoizolatie
- C**
Termosistem - polistiren expandat
cu tencuiala decorativa
- D**
Structura beton armat prefabricat
- E**
Termoizolatie vata minerala de
sticla cu folie aluminu

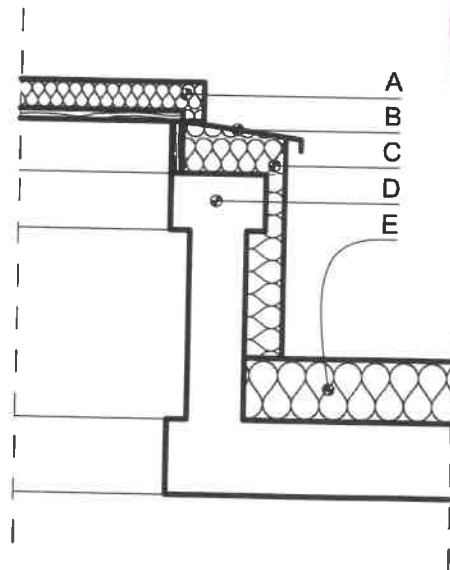

Detaliu chepeng vizitare acoperis 1:20

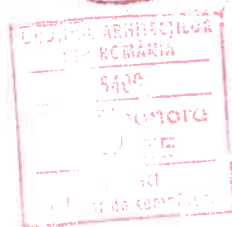

Verificator/expert	Numa. Prenume	Semnatura	Cerinta	Referat / Expertiza nr. / Data	Pt. Nr.
Eva-Eleonora Incze Birou Individual de Arhitectura Act infiintare 413/02.05.2007, C.I.F. 21828228 Loc Lugoj, jud Timis, str. Lalelelor, nr. 13 Tel: 0727 362499				Investitor: Primaria Comunei Nadrag Amplasament: Com. Nadrag, Str. Scolii, Nr. 10, Bl. 23 Jud. Timis	364 2016
SPECIFICATIE	NUME, PRENUME	SEMNTURA	Scara:	Denumire proiect:	Faza:
Sef proiect:	arh. Incze Eva Eleonora		1:20	Reparatii acoperis si schimbare invelitoare,	DTAC
Proiectat:	arh. Incze Eva Eleonora		Data:	reparatii cosuri de fum, realizare termosistem fatada la bloc P+4E	Pt. Nr.
Desenat:	arh. Incze Eva Eleonora		Feb 2017	Denumire planasa:	A-20
				Propus - Detalii	